

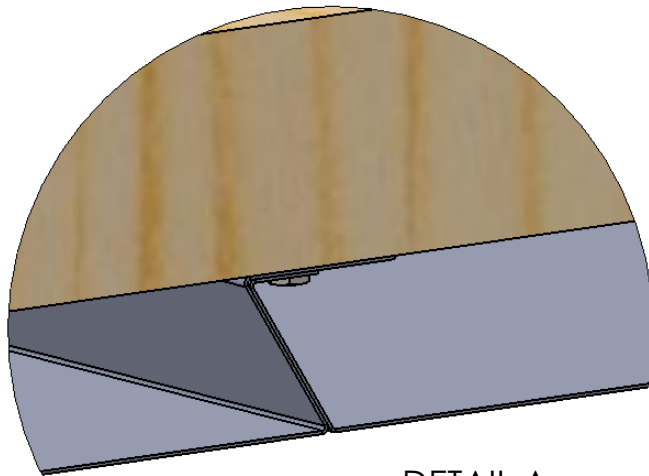
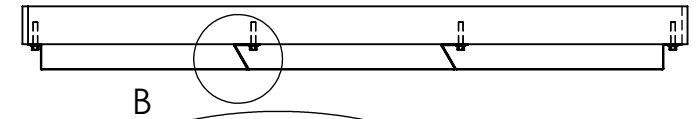


Secret Fix Dovetail Cladding System

Horizontal Laid

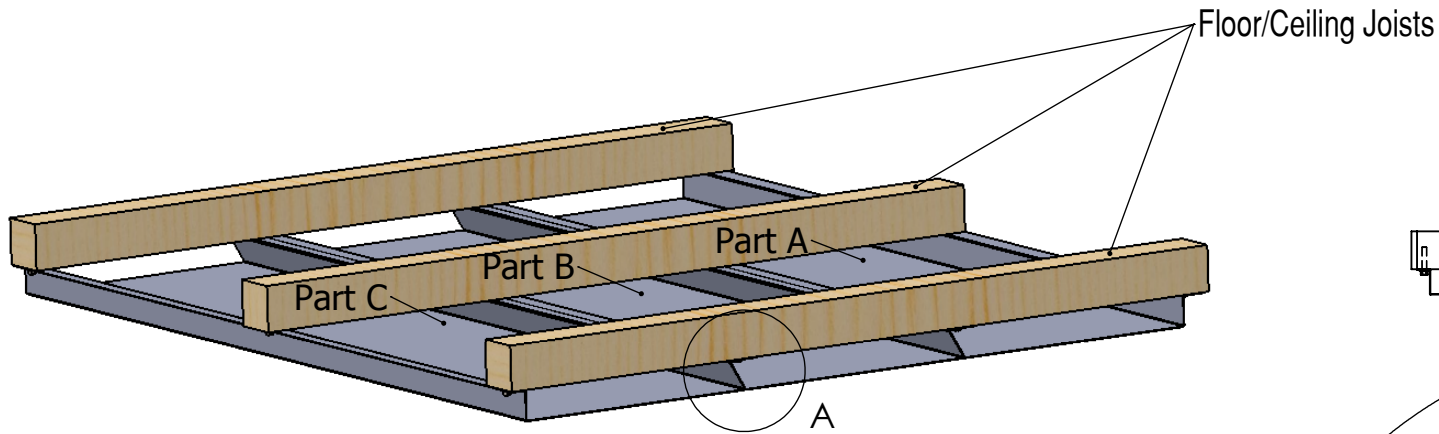


DETAIL A

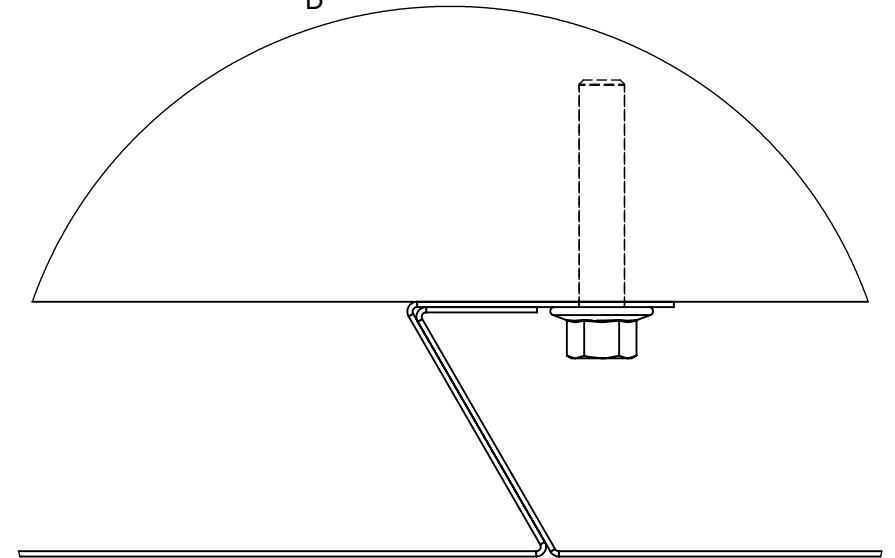







DETAIL B



Section View

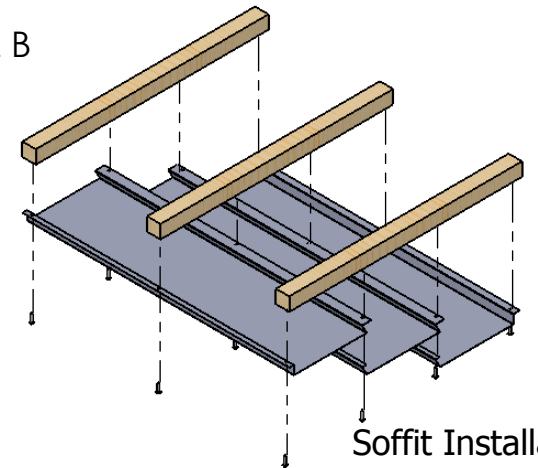


Soffit Installation

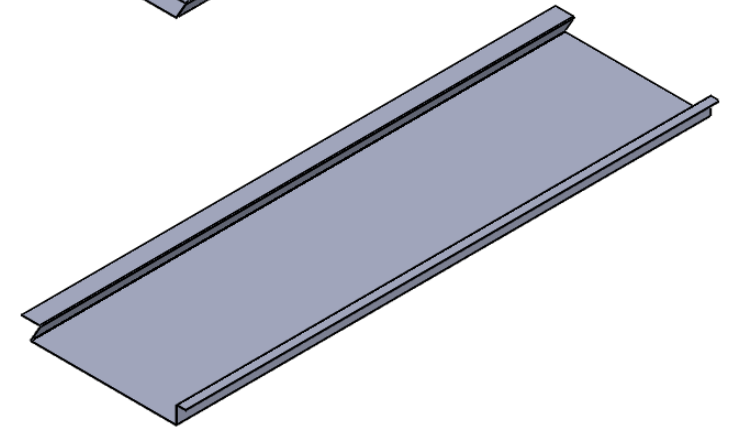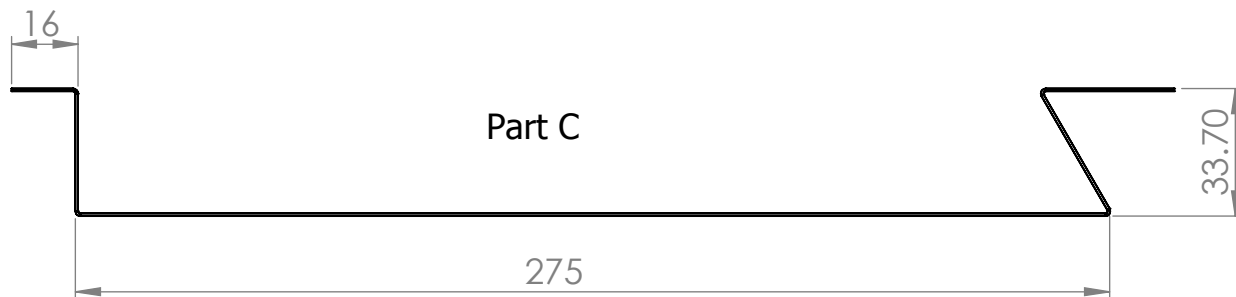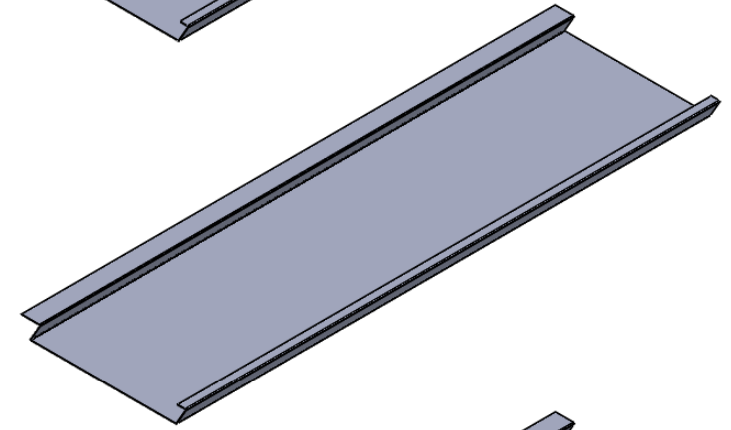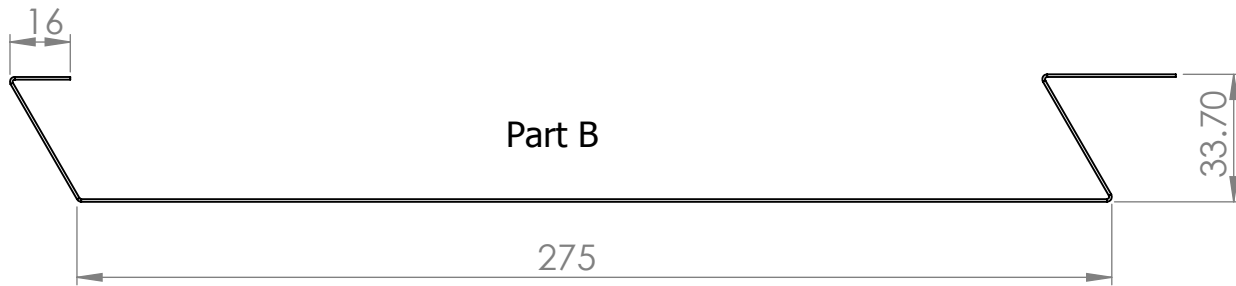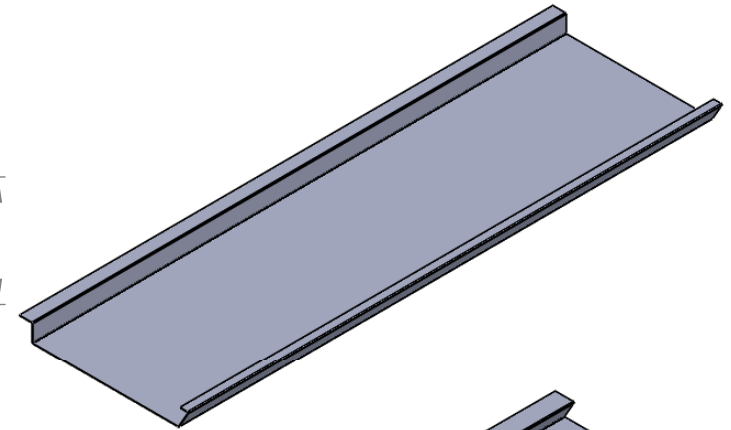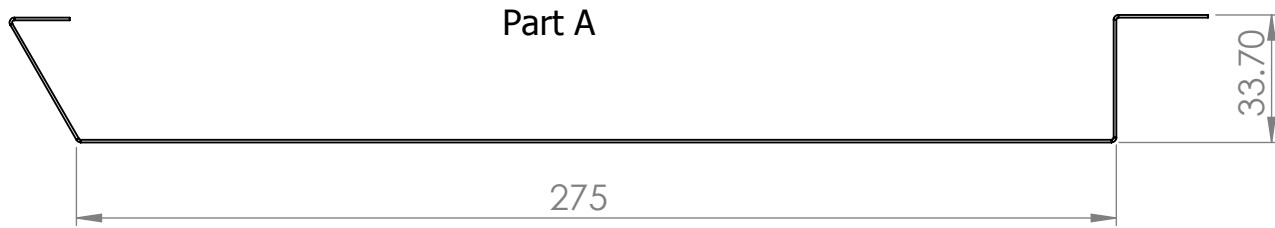

Secret Fix Dovetail Cladding System


Vertical Laid

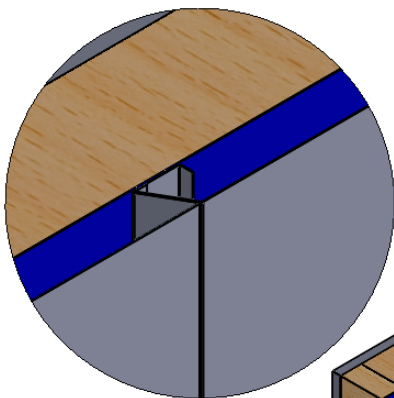

DETAIL A

A

Wall Construction

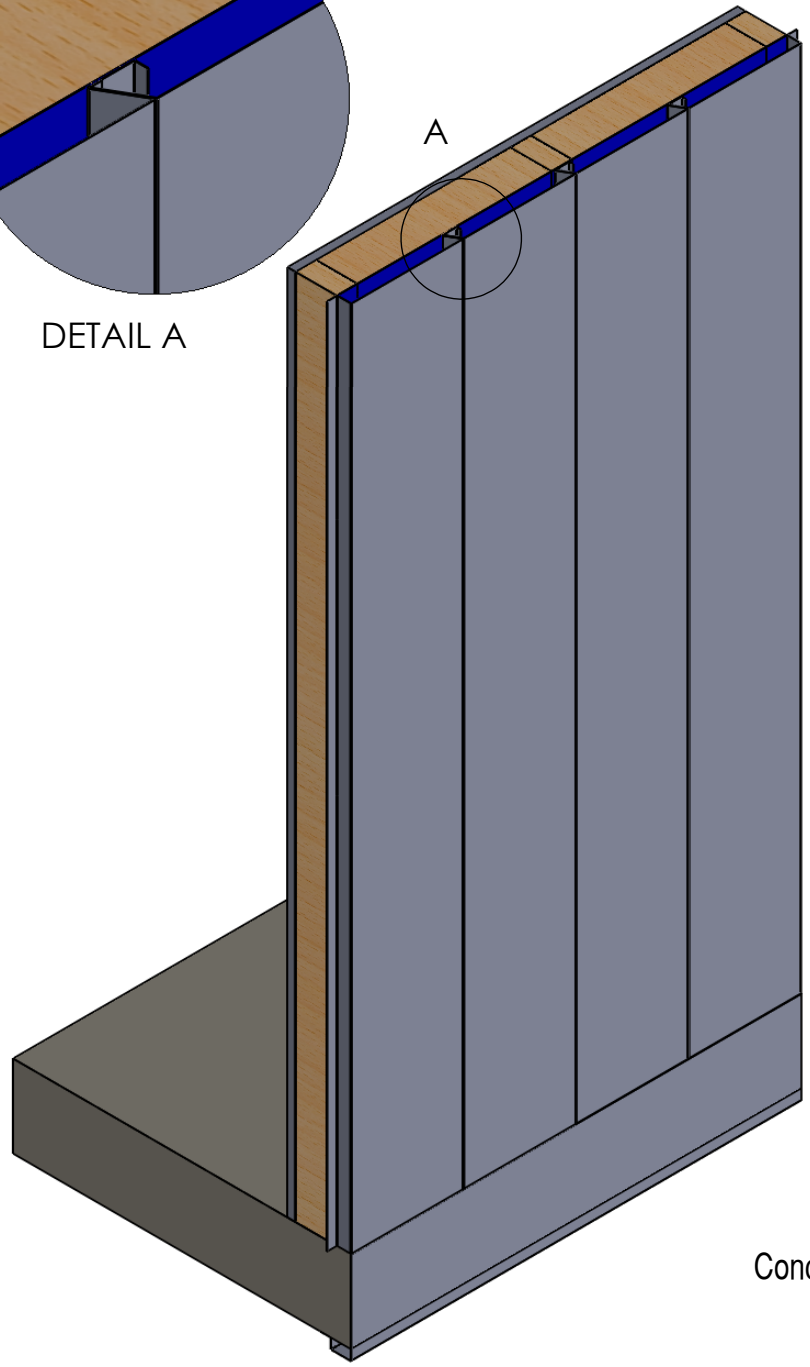

Insulation


Breather Sheet

Secret Fix Dovetail Cladding

Drip Flashing



Concrete Floor

SECTION A-A

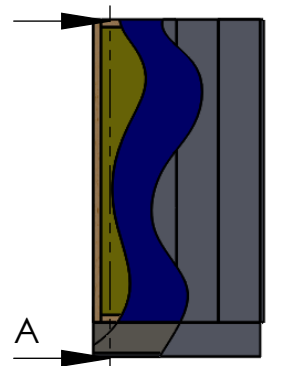

A

Secret Fix Dovetail Cladding System
Vertical Laid

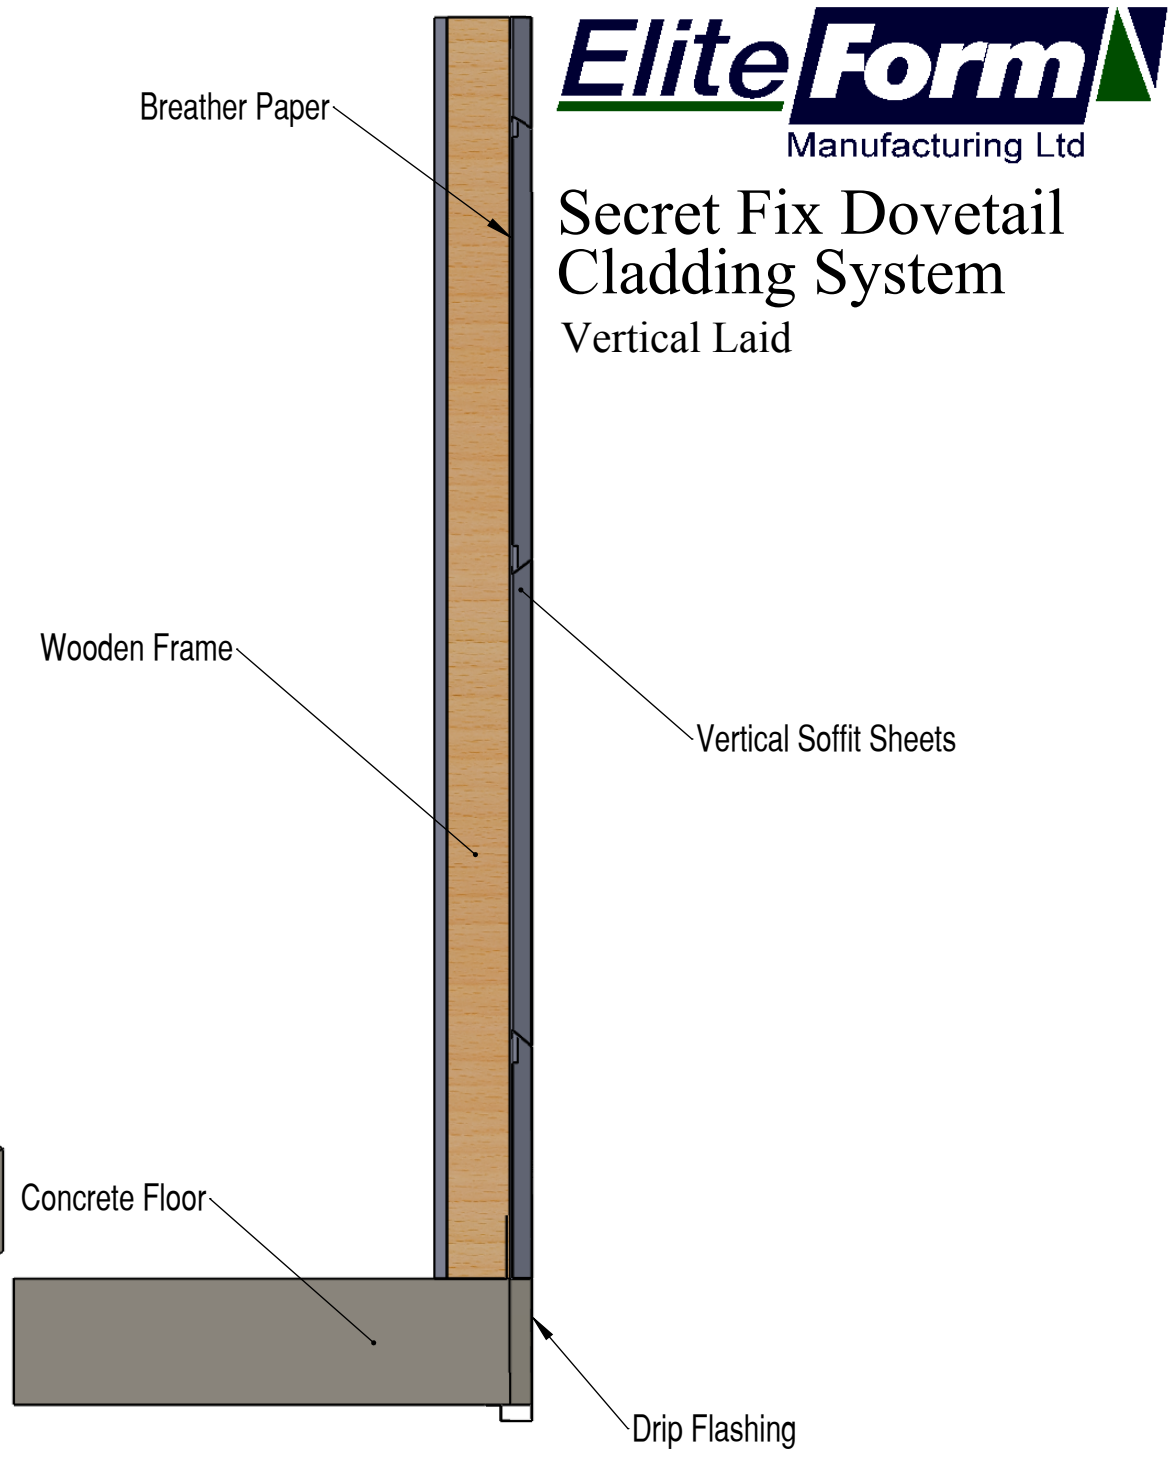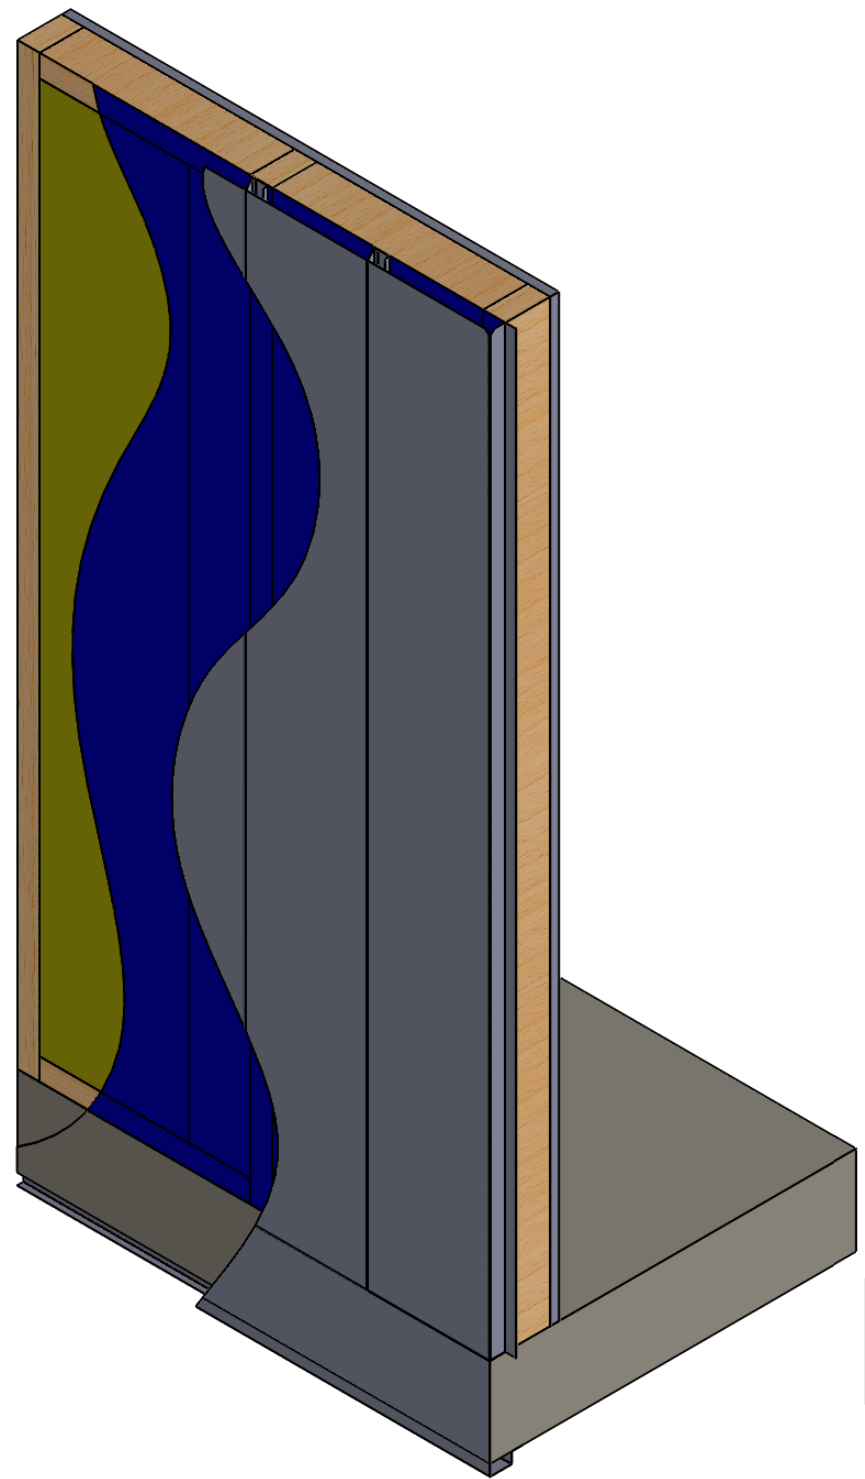

Breather Paper

Wooden Frame

Concrete Floor

Vertical Soffit Sheets

Drip Flashing



Secret Fix Dovetail
Cladding System
Vertical Laid

